



# TLOCRT PRIZEMLJA ZA DOZVOLU

SUSJEDNA ZGRADA

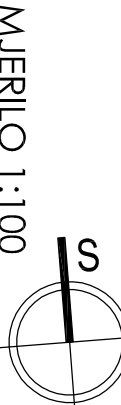

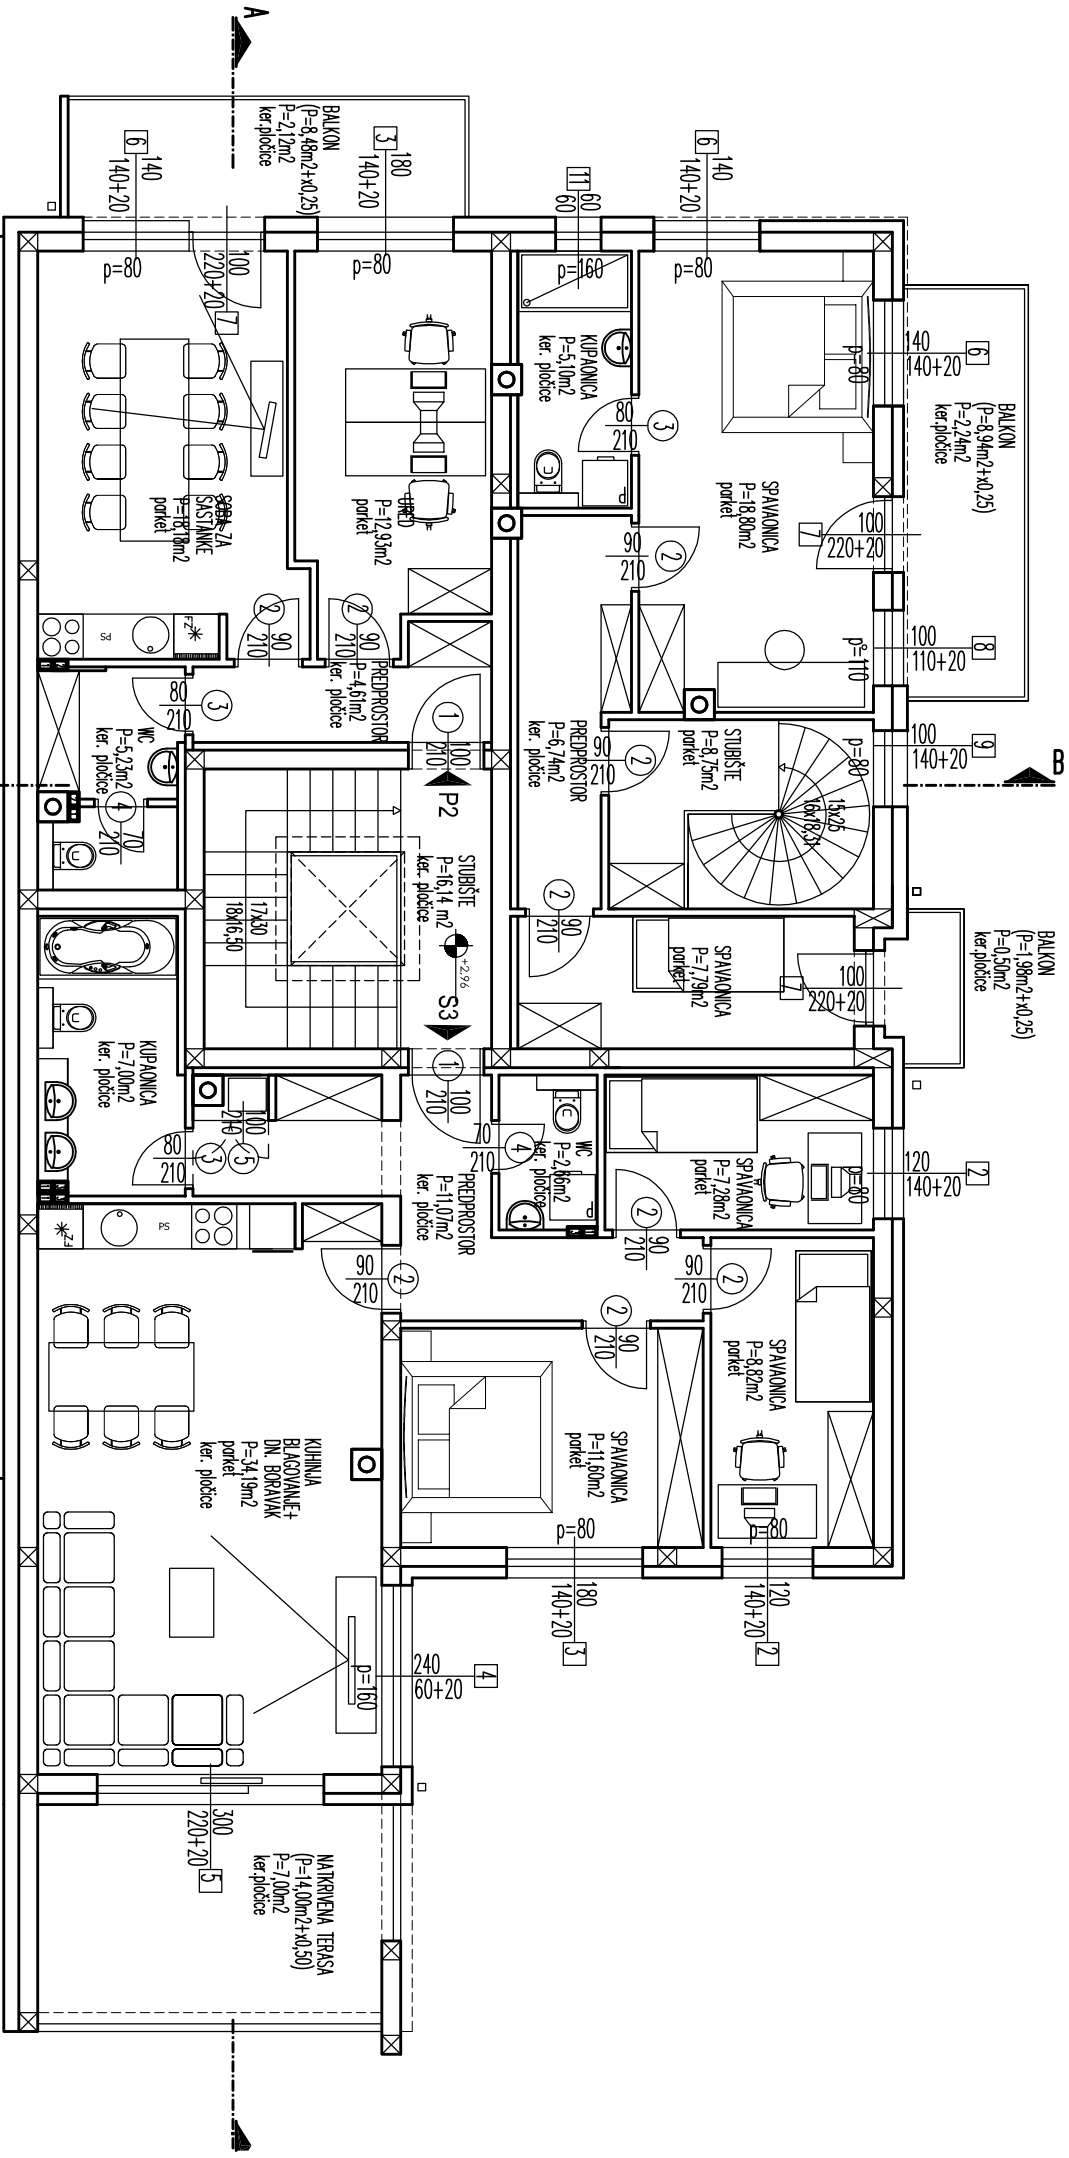

SUSJEDNA ZGRADA

# TLOCRT KATA ZA DOZVOLU

MŠERILLO 1:100

